




**SOUTHERN  
LAND SURVEYING**

10253 ASHEVILLE HWY  
INMAN, SC 29349  
864.473.1240

CURVE TABLE				
CURVE	CHORD BEARING	CHORD LENGTH	ARC LENGTH	RADIUS
C-1	S82°15'45"W	99.49'	100.04'	275.00'
C-2	N19°13'11"W	20.12'	20.12'	275.00'
C-3	N09°17'16"E	209.69'	215.14'	275.00'
C-4	N34°15'58"E	24.63'	24.64'	275.00'
C-5	N21°48'59"E	96.59'	100.90'	50.00'
C-6	S07°45'00"W	83.42'	120.61'	50.00'
C-7	S17°16'24"E	10.27'	10.28'	50.00'
C-8	S01°01'43"W	177.04'	179.50'	325.00'
C-9	S03°57'03"E	103.42'	104.03'	325.00'
C-10	S10°13'13"E	23.77'	23.78'	325.00'
C-11	S11°18'23"E	57.53'	57.64'	325.00'
C-12	S17°08'04"E	71.74'	72.25'	175.00'
C-13	N20°34'42"W	38.45'	38.58'	125.00'
C-14	N08°45'05"W	15.02'	15.03'	125.00'
C-15	N11°18'42"W	87.99'	88.11'	325.00'
C-16	N42°15'42"E	111.58'	118.23'	325.00'

LINE TABLE		
LINE	BEARING	DISTANCE

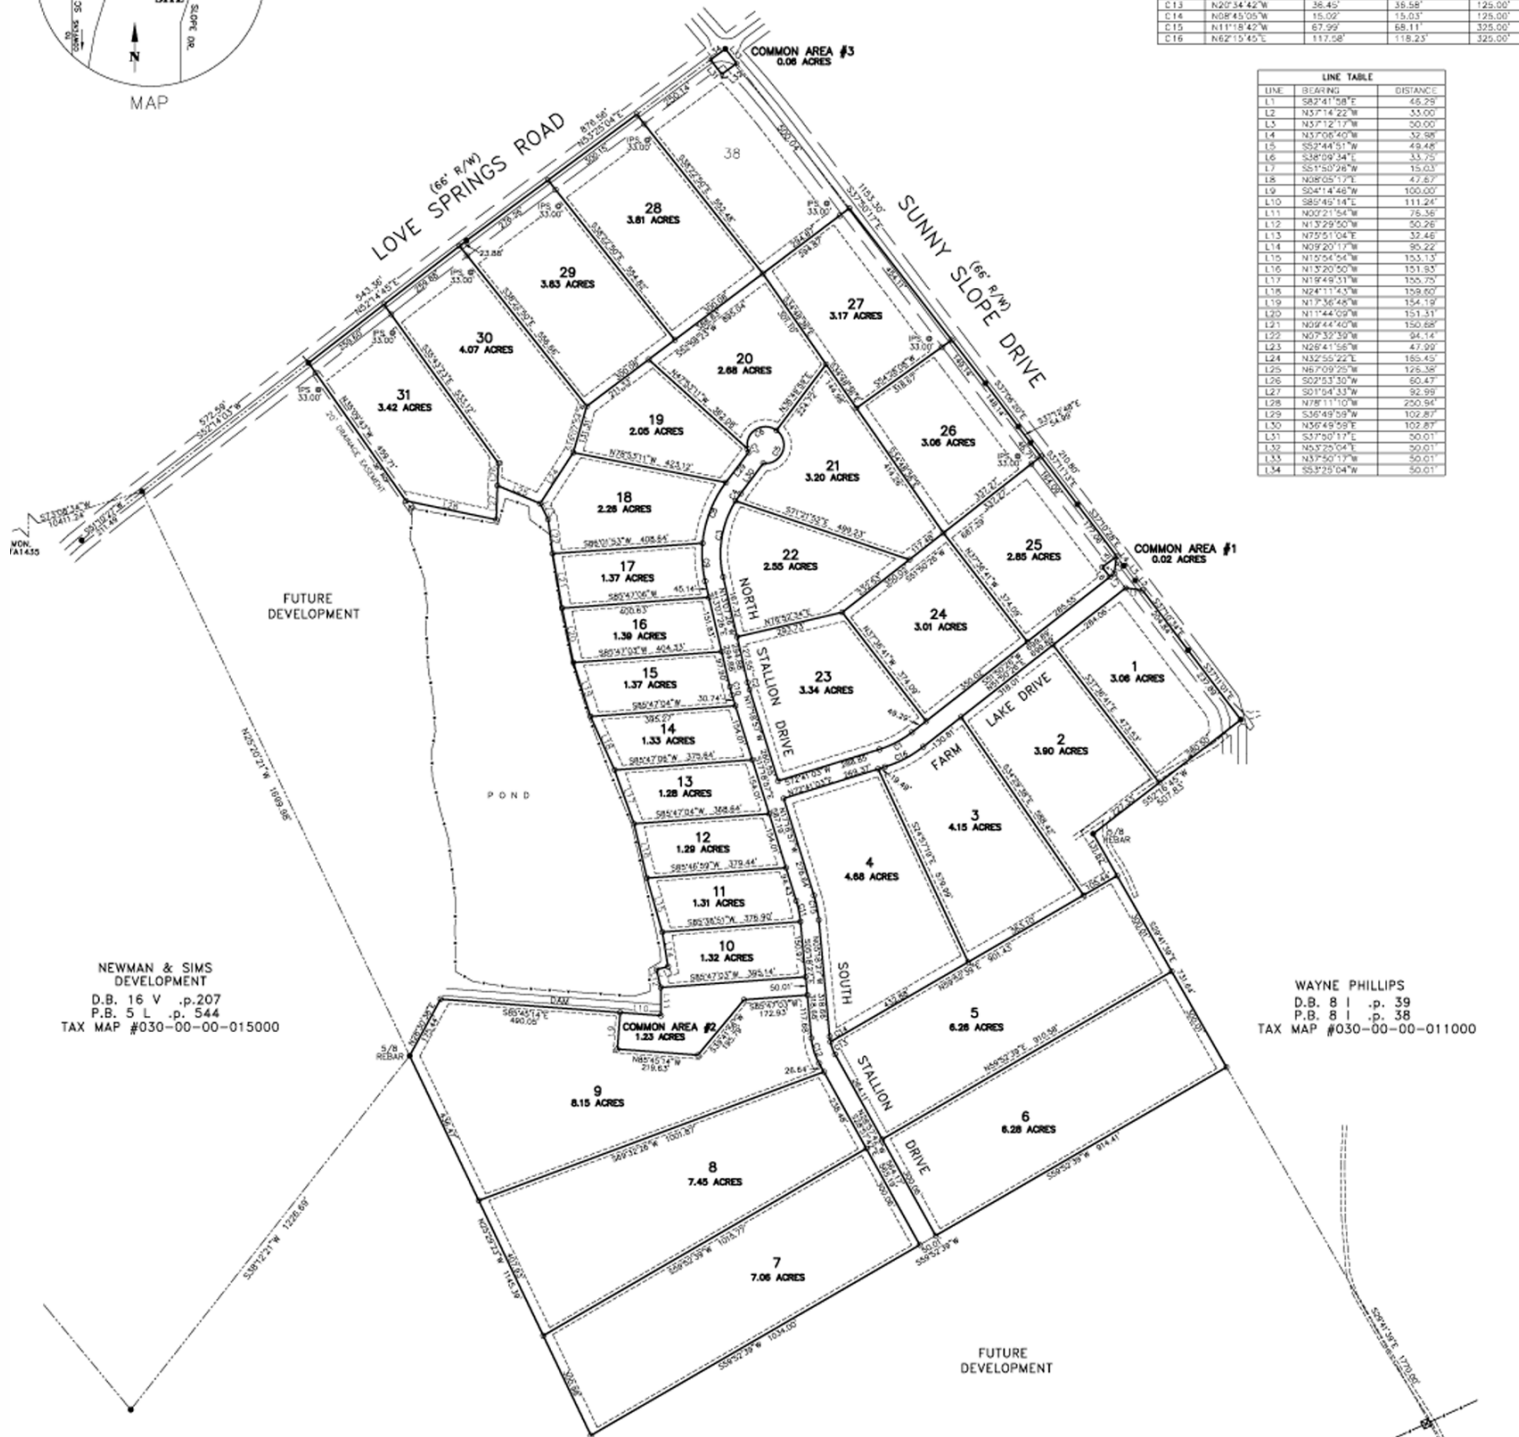

NEWMAN & SIMS  
DEVELOPMENT  
D.B. 16 V .p.207  
P.B. 5 L .p. 544  
TAX MAP #030-00-00-015000

WAYNE PHILLIPS  
D.B. 8 I .p. 38  
P.B. 1 .p. 38  
TAX MAP #030-00-00-011000

NOTES:  
SETBACK LINES  
35' FRONT SETBACK LINES  
(ON LOTS FRONTING SUNNY SLOPE DRIVE  
AND LOVE SPRINGS ROAD)

DAVID MOORE  
D.B. 115 .p. 31